





TRAP HOUSE - NON-PITTED

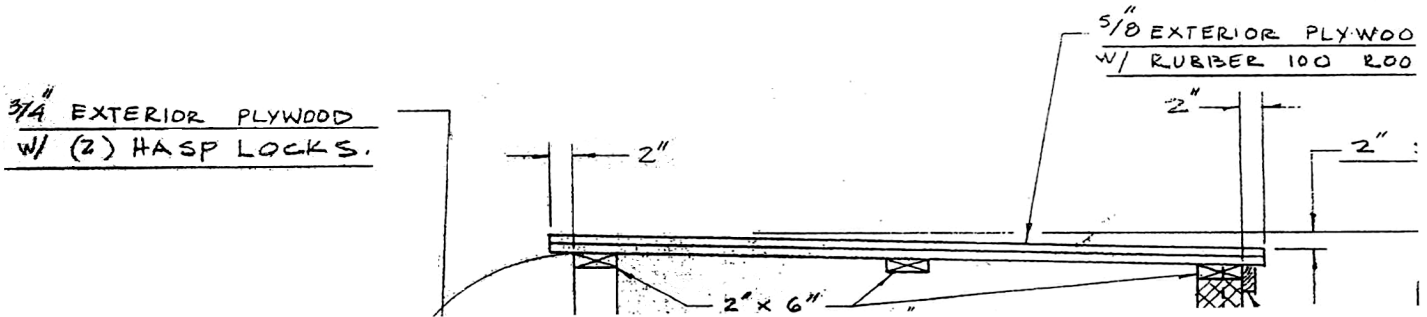

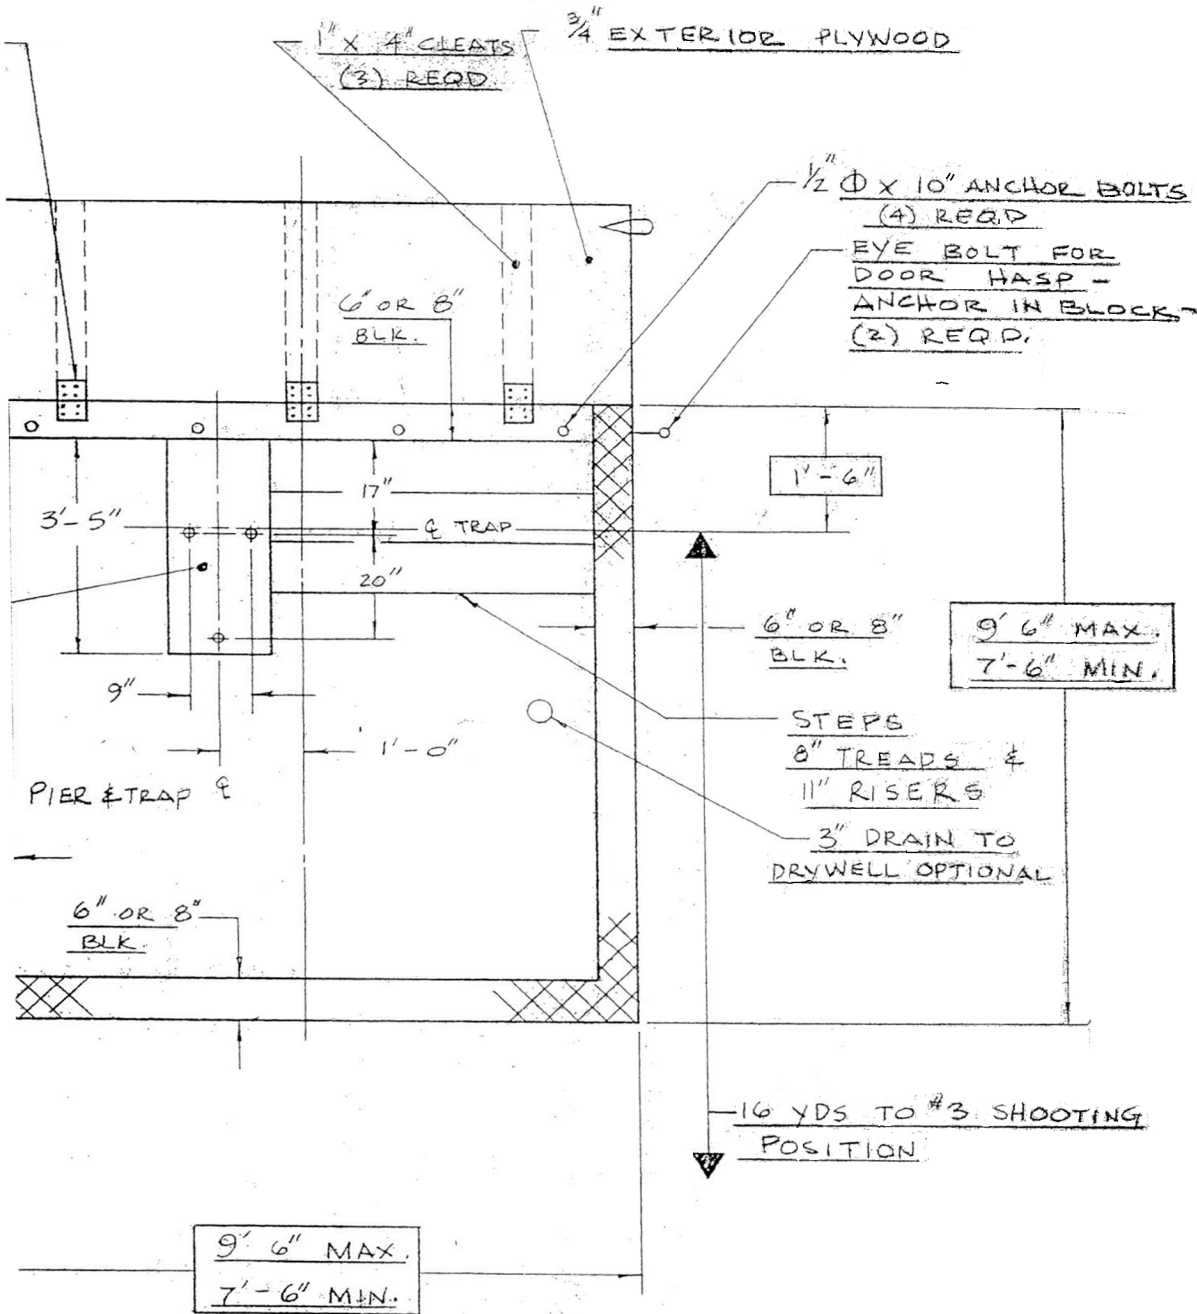

TRAP HOUSE - PITTED

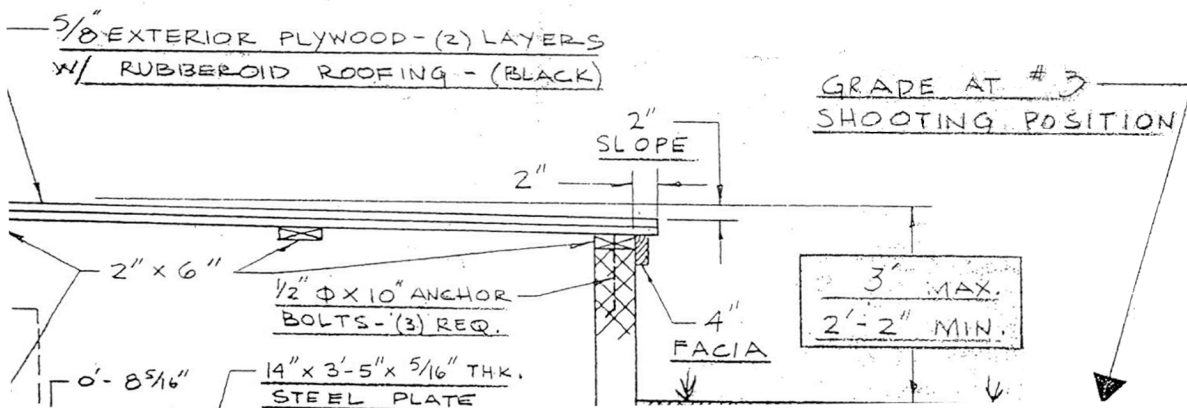


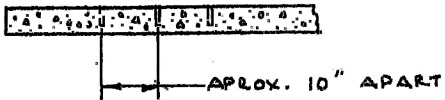

3/4" EXTERIOR PLYWOOD
W/ (2) HASP LOCKS


5/8" EXTERIOR PLYWOOD - (2) LAYERS
W/ RUBBEROID ROOFING - (BLACK)

GRADE AT #3
SHOOTING POSITION

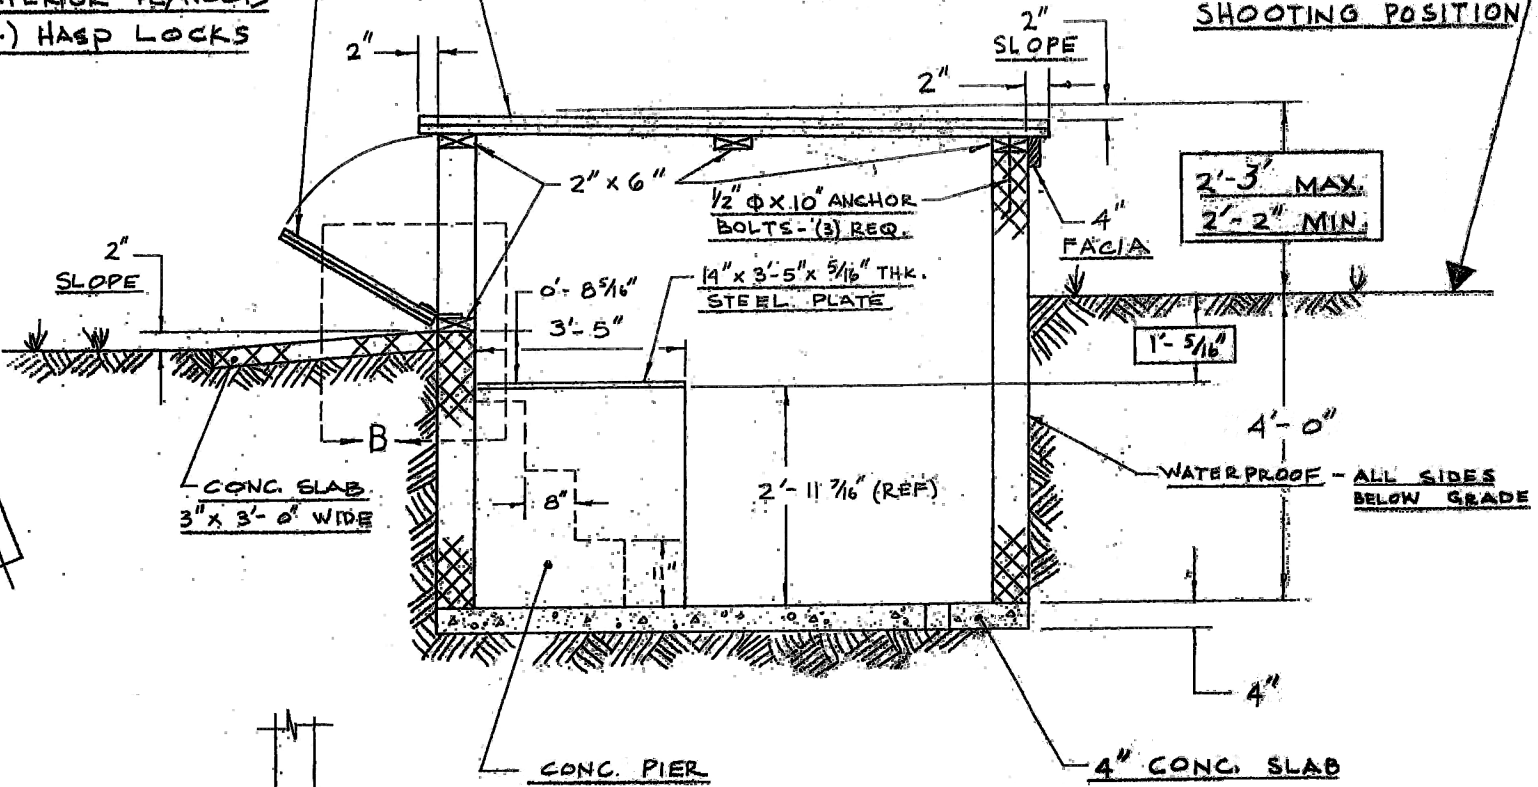

CONG. SLAB
3" x 3'-0" WIDE

VIEW-B (OPTIONAL)

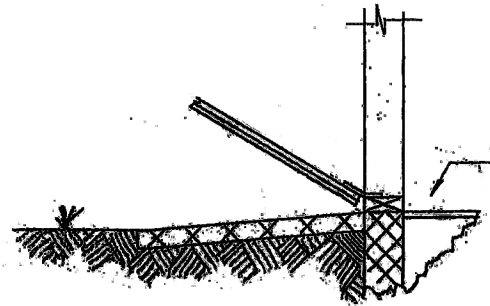

<p>GOLDEN WEST INDUSTRIES 750 ARROYO AVE SAN FERNANDO CA. 91340 TELEPHONE NO.</p>			
<p>TRAP HOUSE</p>			
SCALE: NONE	DR. BY: G.GODINEZ		
SHEET	DATE: 1-30-87		